

SUPPLY & DEMAND
RESTAURANT



Address
1 Esplanade Drive
Singapore 038981
Main Line
(65) 6828 2222
Main Fax
(65) 6337 3633
Production Line
(65) 6828 8444
Production Line
(65) 6336 6889

Annexe Studio L1


A3 Version 1.1
Drawn AFD Date 5.08.17
Revised MAT Date 05.08.22

Company
Production
Load-in Date
Load-out Date
Performance Dates

Drawing Title
Submitted Scale 1:100

Notes

OP
BEL

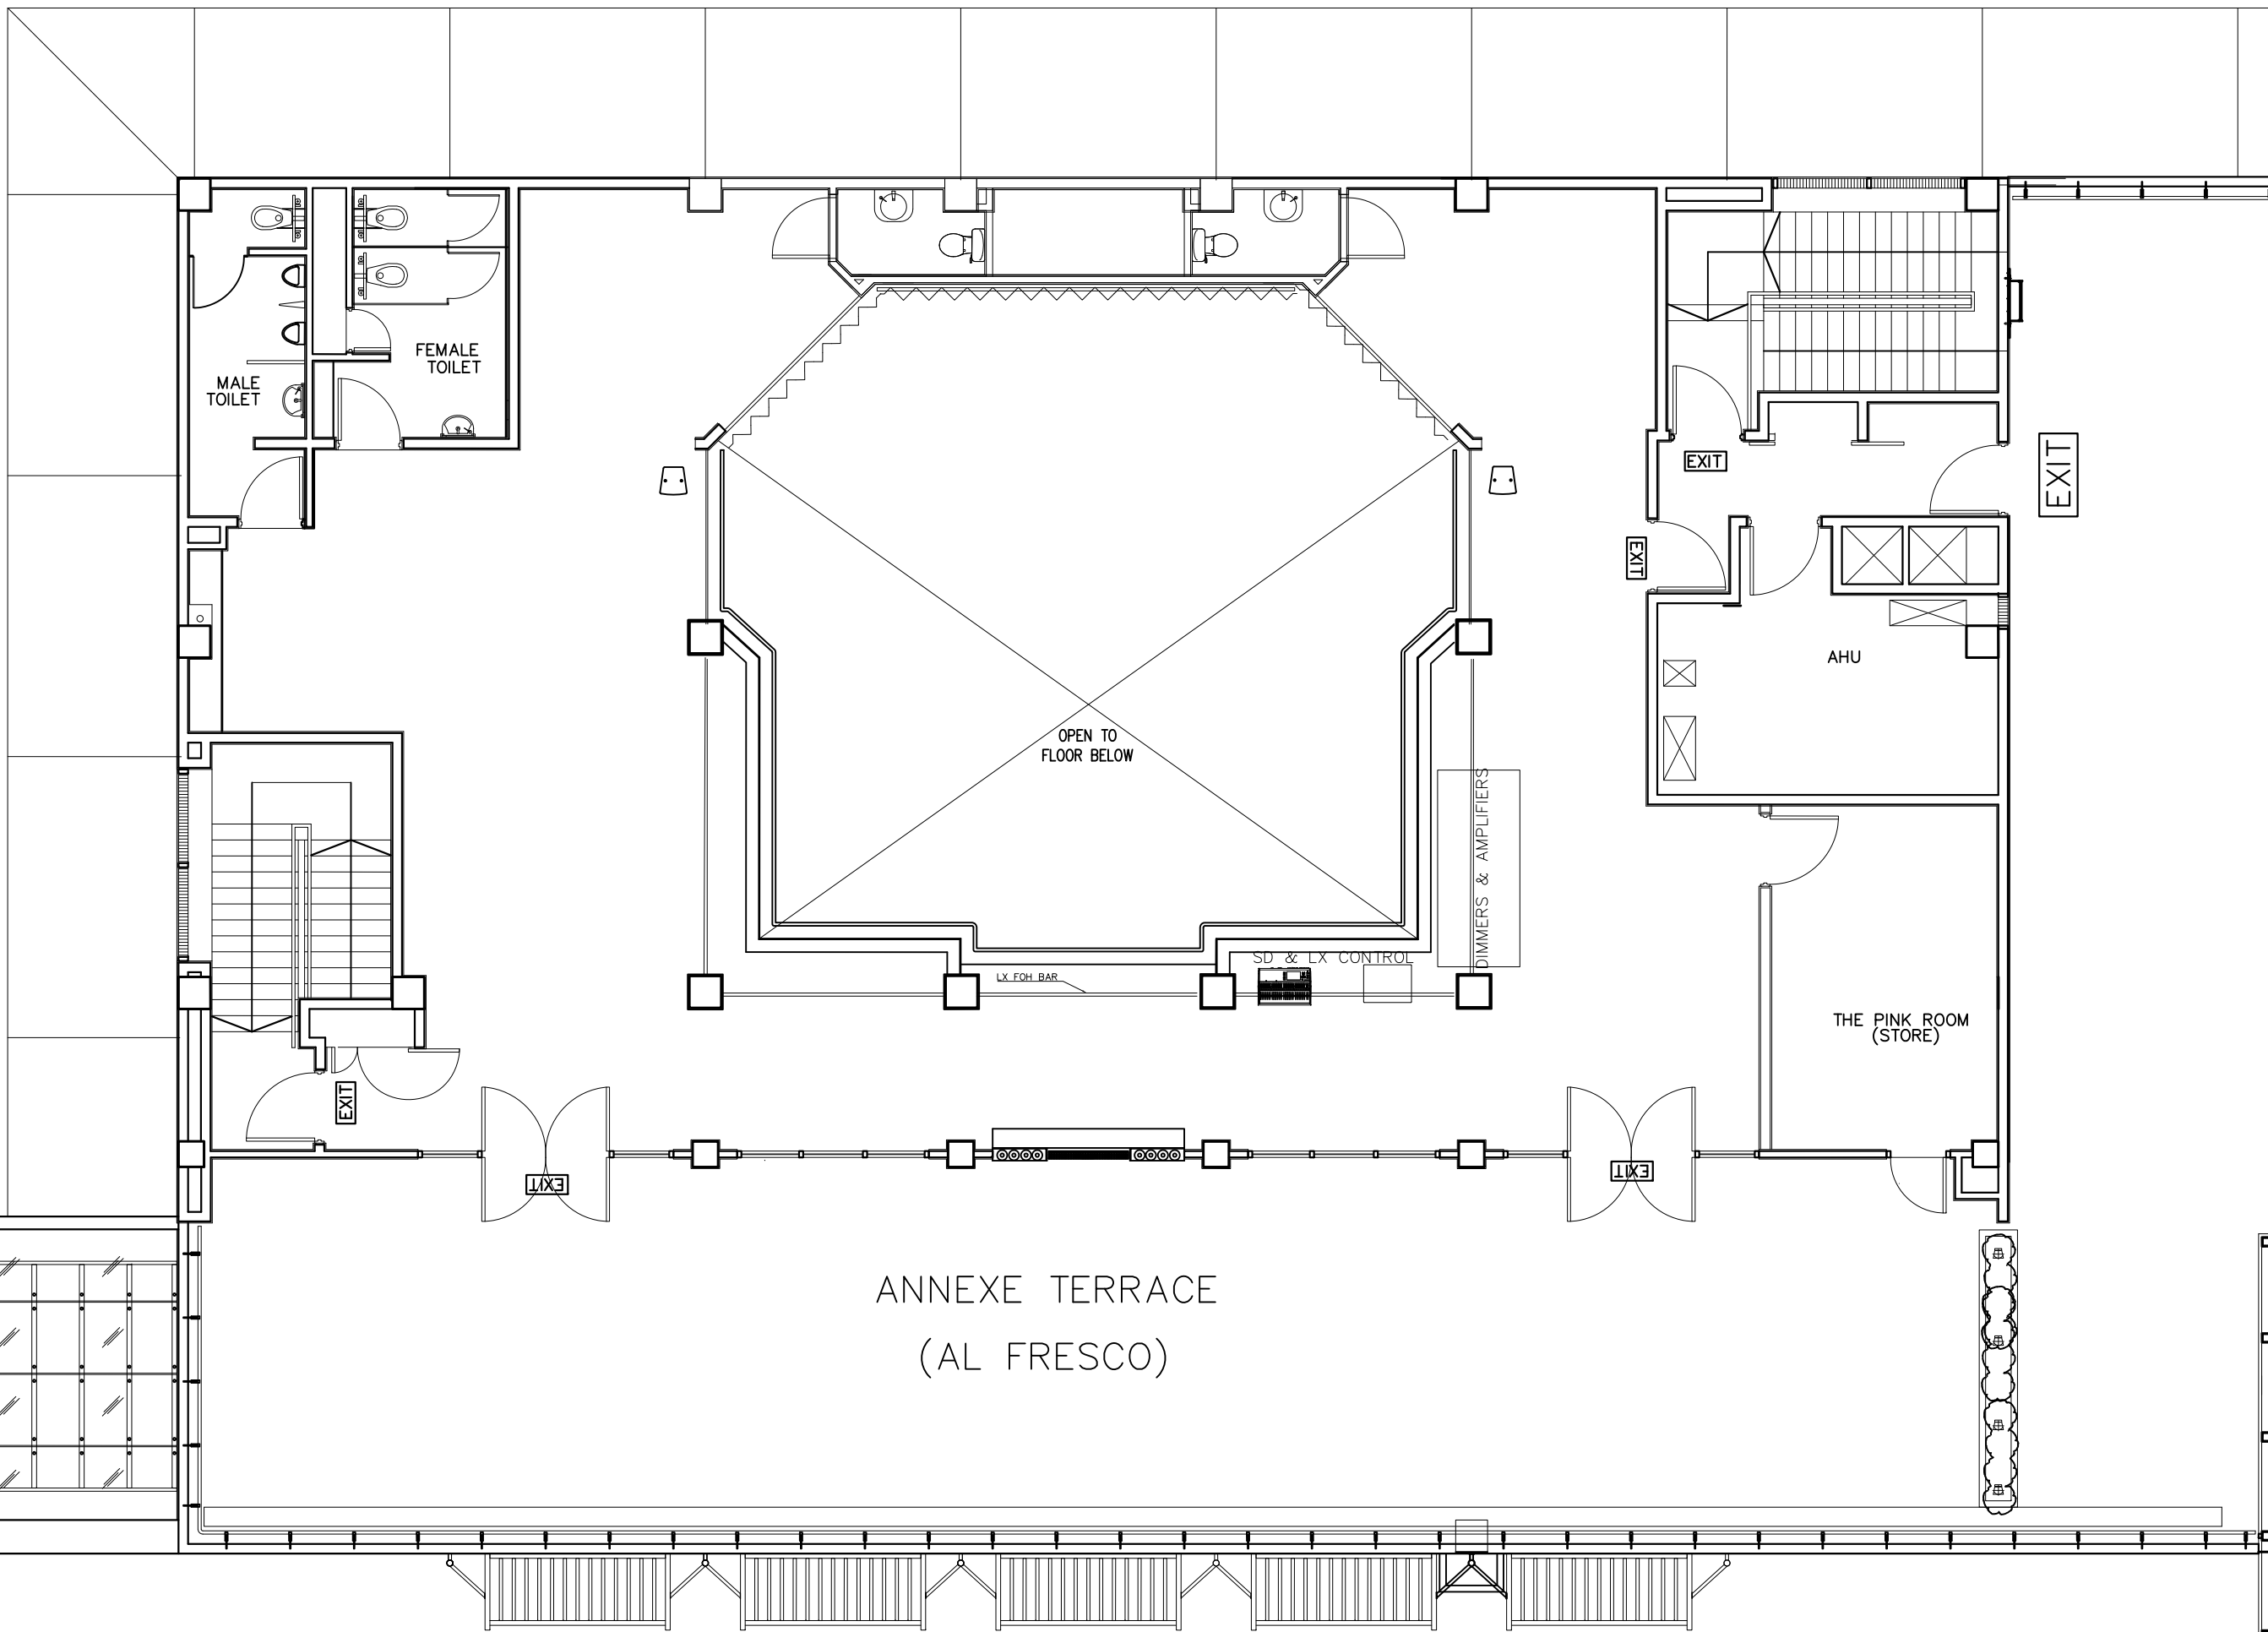

Address
1 Esplanade Drive
Singapore 038981

Main Line
(65) 6828 2222

Main Fax
(65) 6337 3633

Production Line
(65) 6828 8444

Production Line
(65) 6336 6889

Annexe Studio L2

A3 Version 1.1

Drawn AFD Date 17.08.17

Revised MAT Date 05.08.22

| | |
|-------------------|-------------|
| Company | |
| Production | |
| Load-in Date | |
| Load-out Date | |
| Performance Dates | |
| Drawing Title | |
| Submitted | Scale 1:100 |
| Notes | |