


Information provided are subjected to changes without prior notice.

Added Seating Detail



60 Raffles Avenue
Singapore 038800
(65) 6337 3711
(65) 6337 3633
(65) 6336 6888

Client	Name
Project	Show Name
Issue No.	Date
Revision No.	Date
Drawn By	Drawing Name
Checked By	Date
Scale	PIC / Archive
1:100	Stg / Lx / Snd
Theatre Studio	
Thrust Seating Version 2.0	
Rev	Date
LCH	1.4.02
LCH	1.5.02

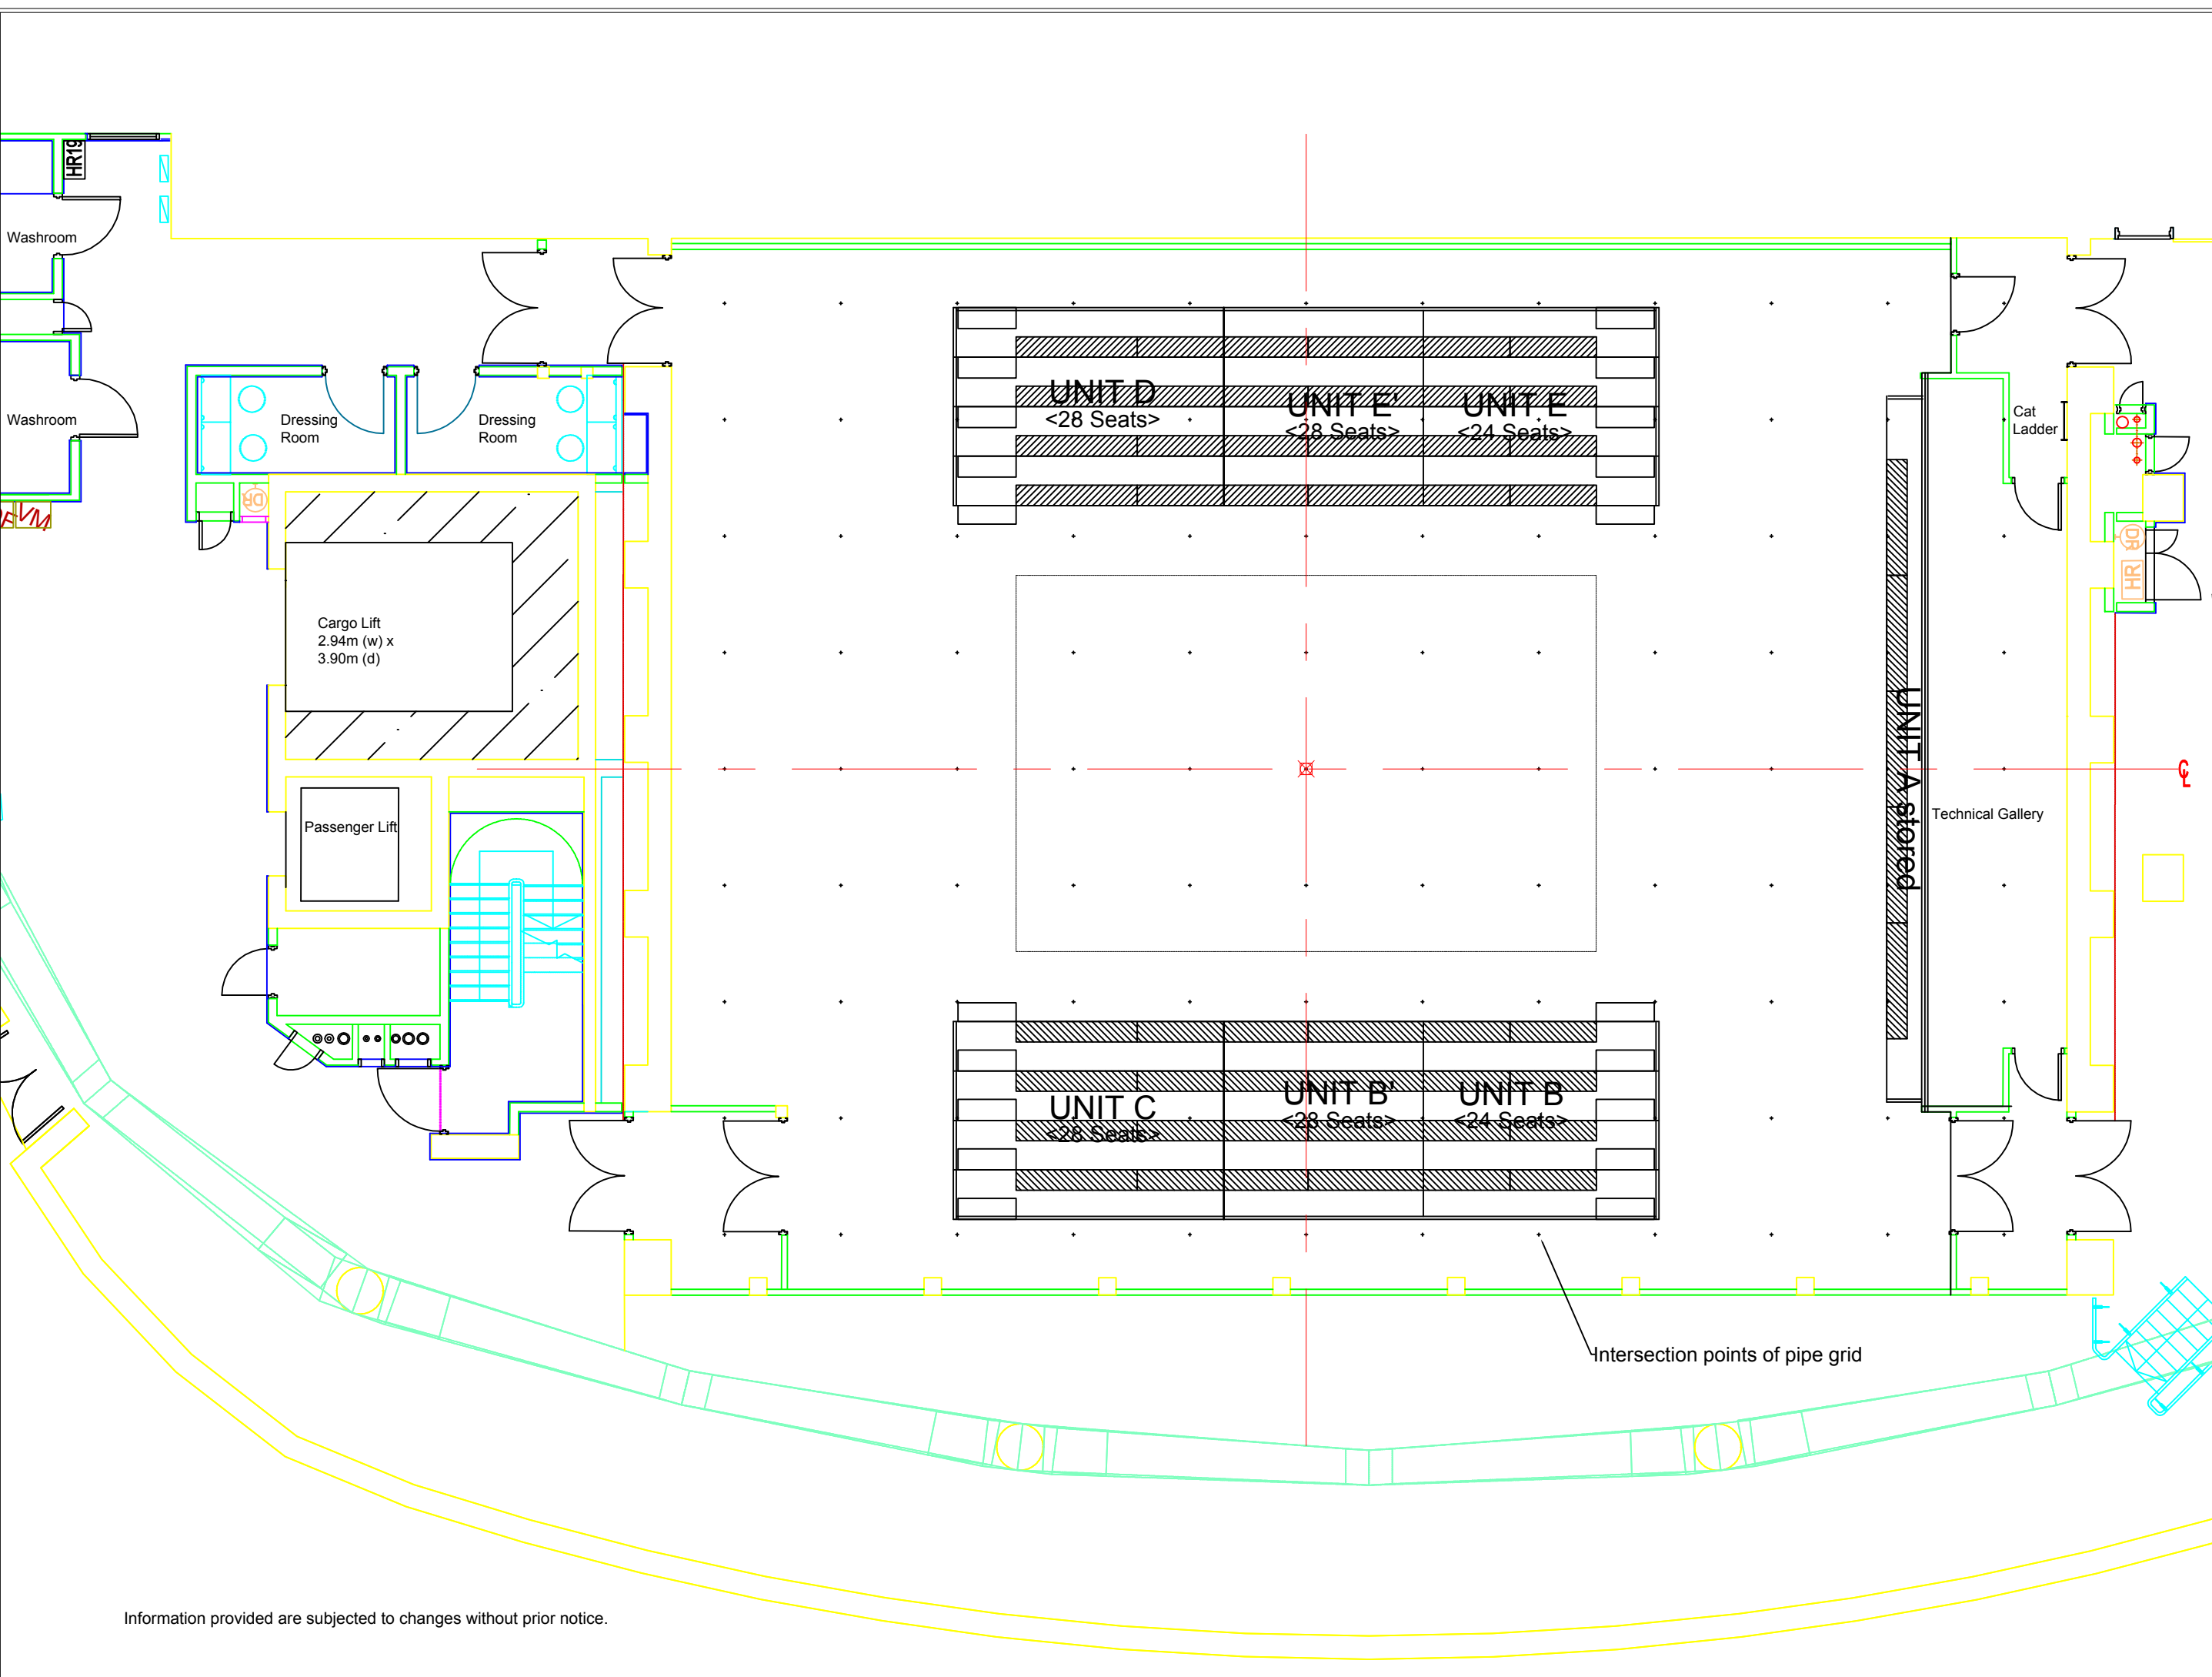

Information provided are subjected to changes without prior notice.

10.4 Added seating detail




60 Raffles Avenue
Singapore 038800
(65) 6337 3711
(65) 6337 3633
(65) 6336 6888

Client	Name
Project	Show Name
Issue No.	Date
Revision No.	Date
Drawn By	Drawing Name

Scale	Date	Drawn By	PIC / Archive
1:100		LCH	Stg / Lx / Snd
Scale	Date	Drawn By	PIC / Archive
LCH	1.4.02	LCH	1.5.02

Theatre Studio
Transverse Seating Version 2.0

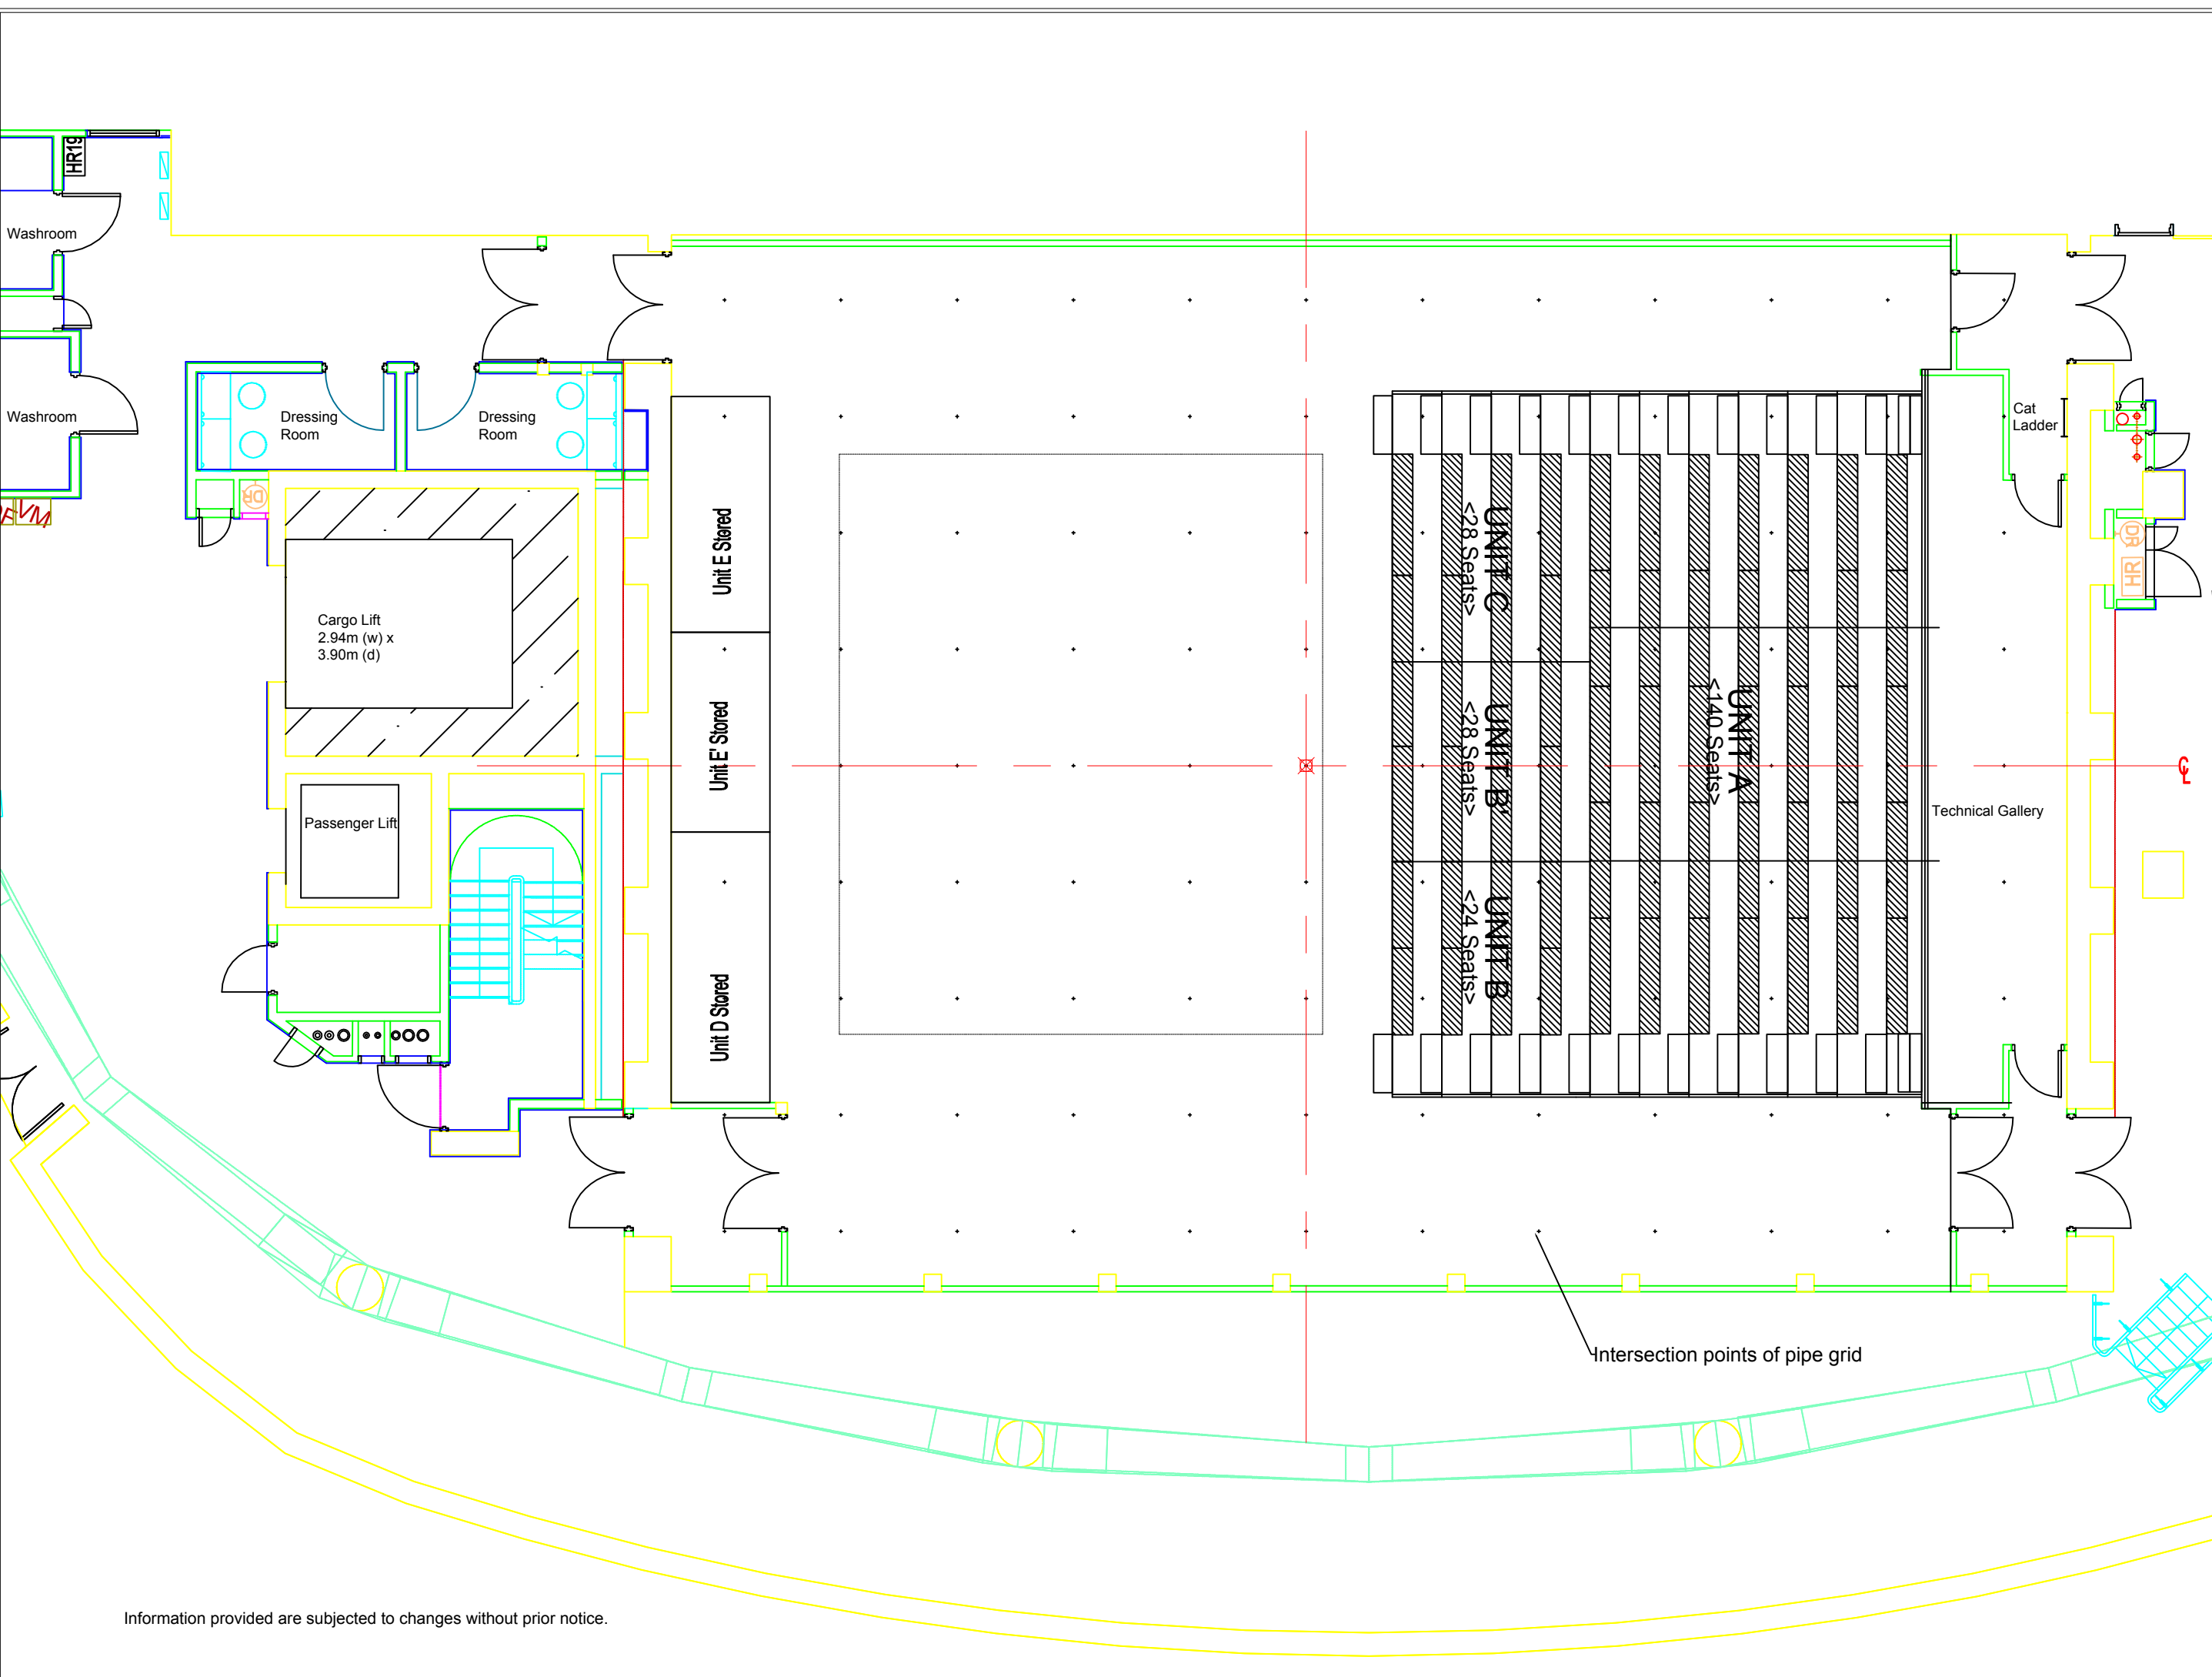

Information provided are subjected to changes without prior notice.

Added Seating Detail




60 Raffles Avenue
Singapore 039800
(65) 6337 3711
(65) 6337 3633
(65) 6336 6888

Copy	Name
Project	Show Name
Issue	Date
Revision	Date
Drawn By	Drawing Name

Scale	1:100	Drawn By	LCH
Checked By	LCH	Version	1.4.02
Drawn By	LCH	Version	1.5.02

Theatre Studio
End Stage Seating Version 2.0

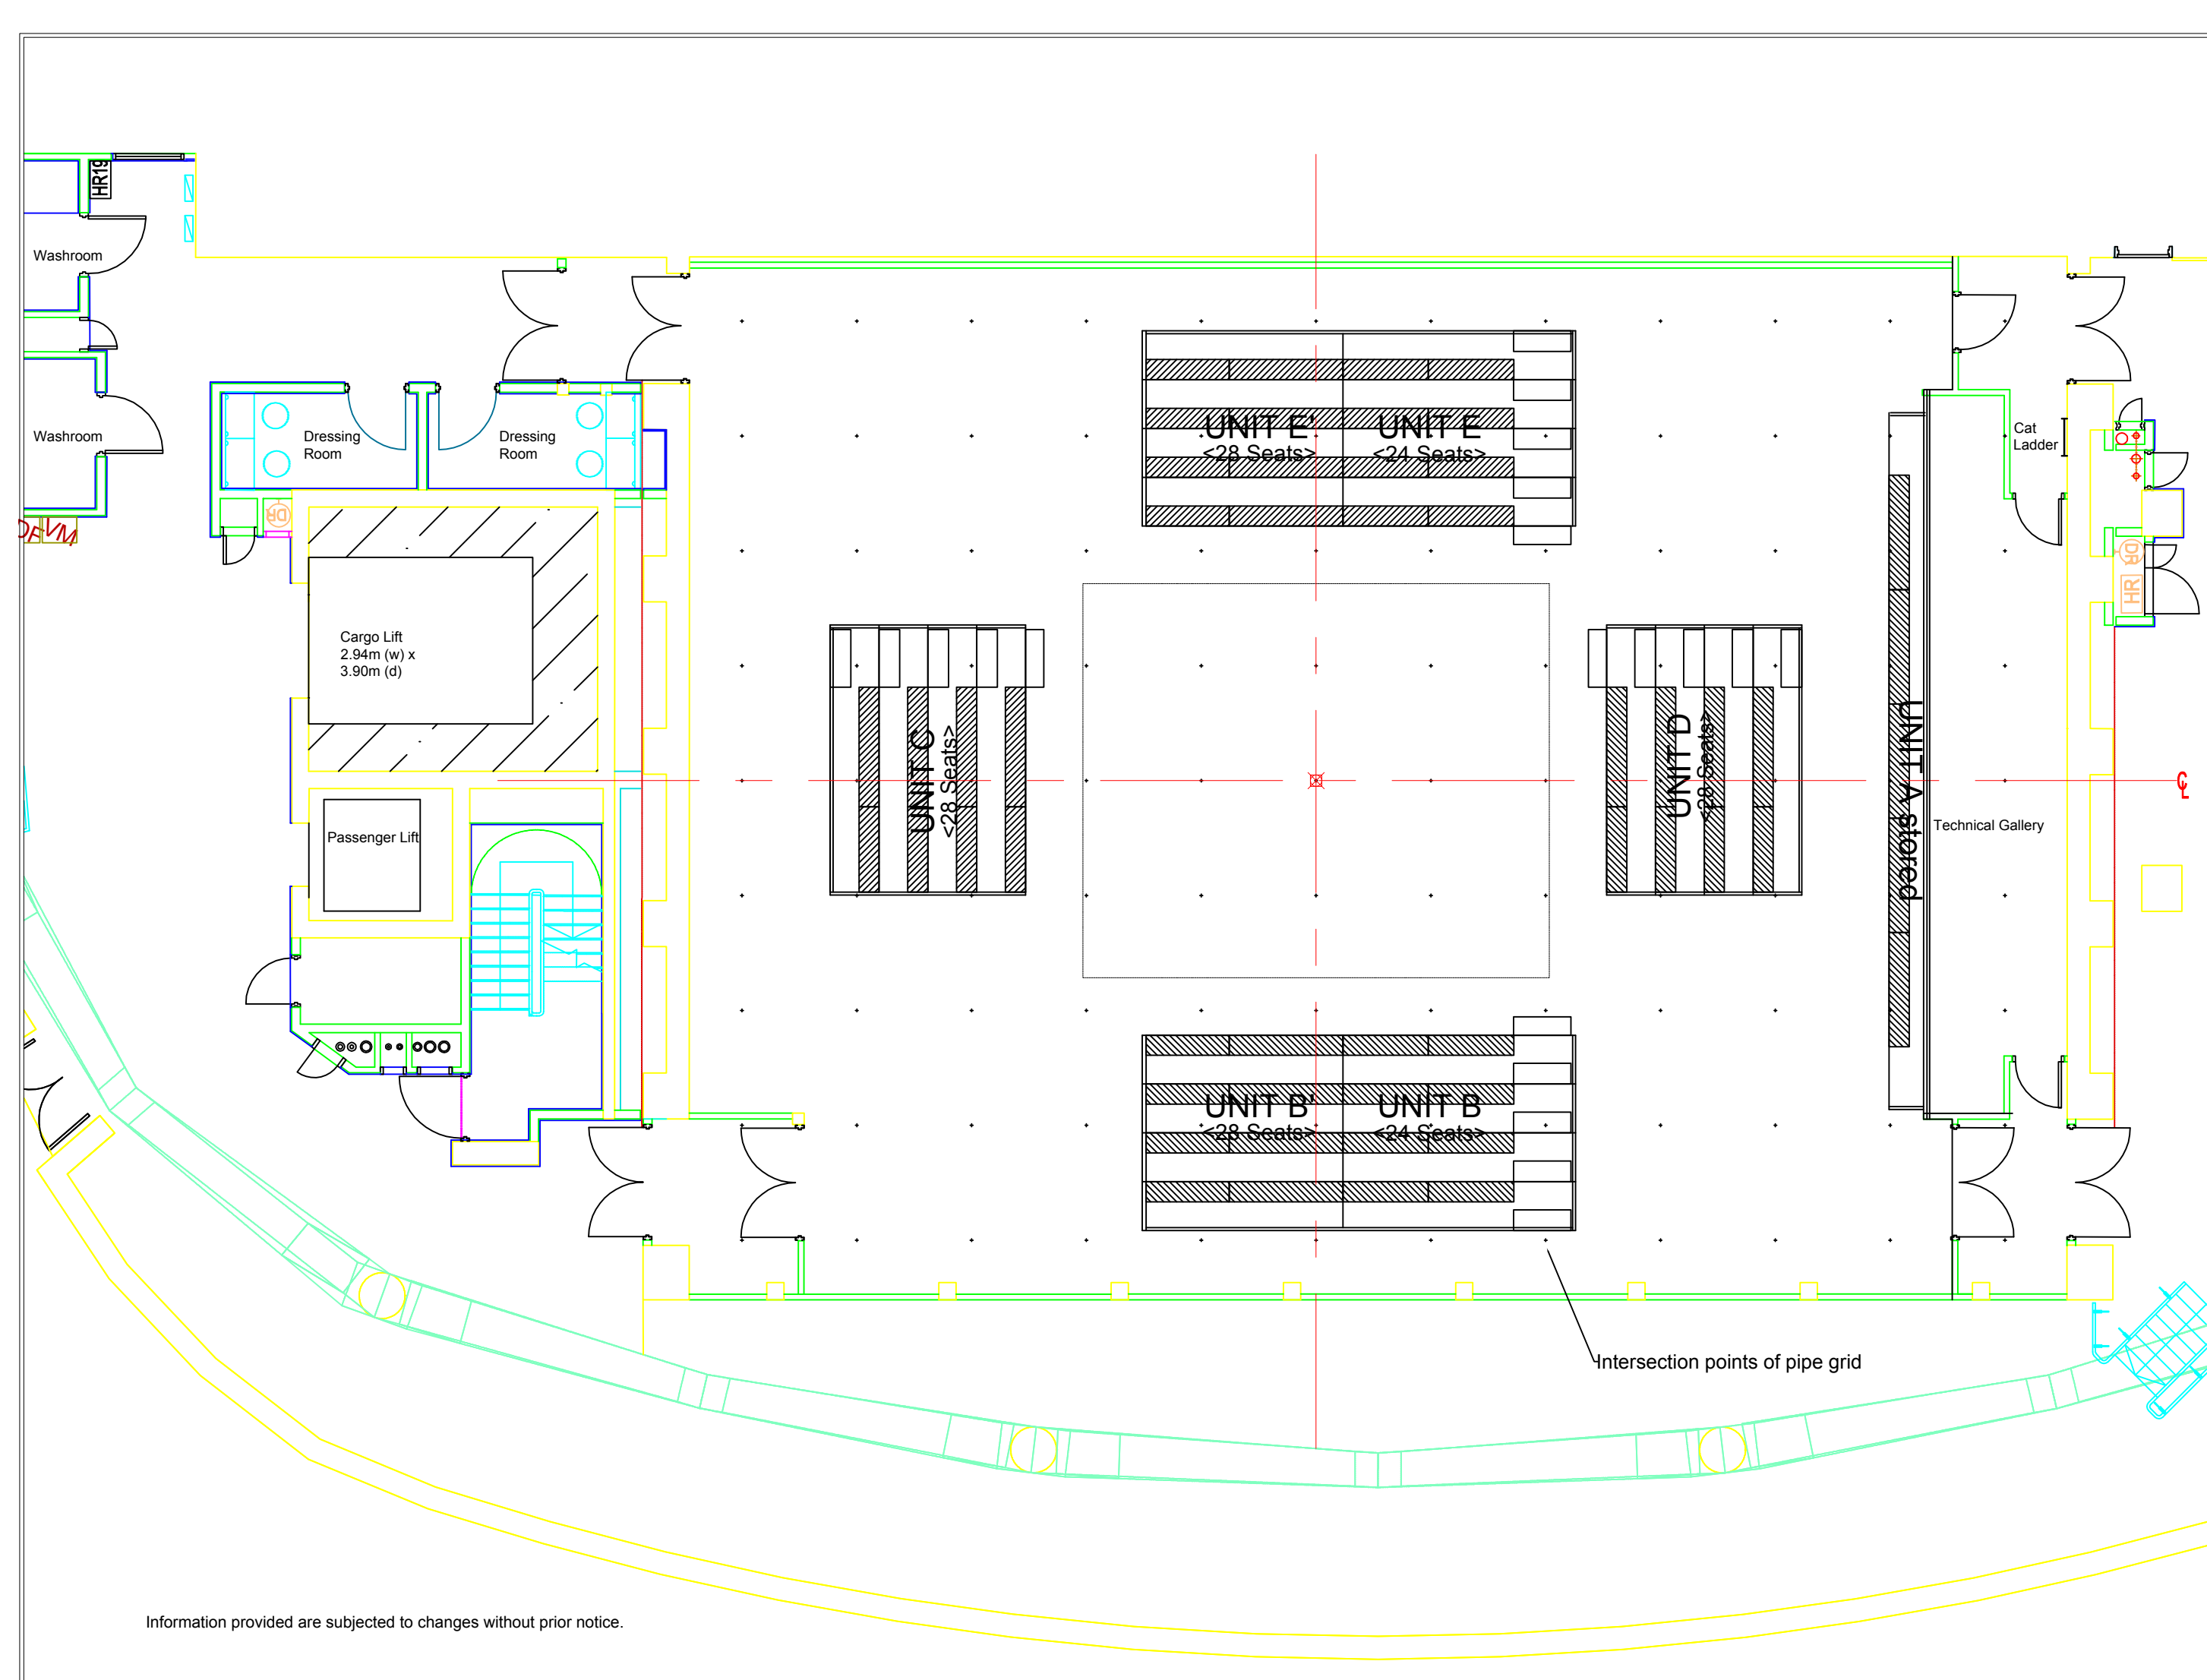

Information provided are subjected to changes without prior notice.

10.4 Added Seating Detail

esplanade
theatres on the bay
singapore

60 Raffles Avenue Singapore 038800
Tel: (65) 6337 3711
Fax: (65) 6337 3633
Email: (65) 6336 6888

Client	Name
Project	Show Name
Issue No.	Date
Revision No.	Date
Drawn By	Drawing Name
Checked By	Date
Scale	PIC / Archive
1:100	Stg / Lx / Snd

Theatre Studio
In the round Seating Version 2.0

Rev	Date	By
LCH	1.4.02	
LCH	1.5.02	